
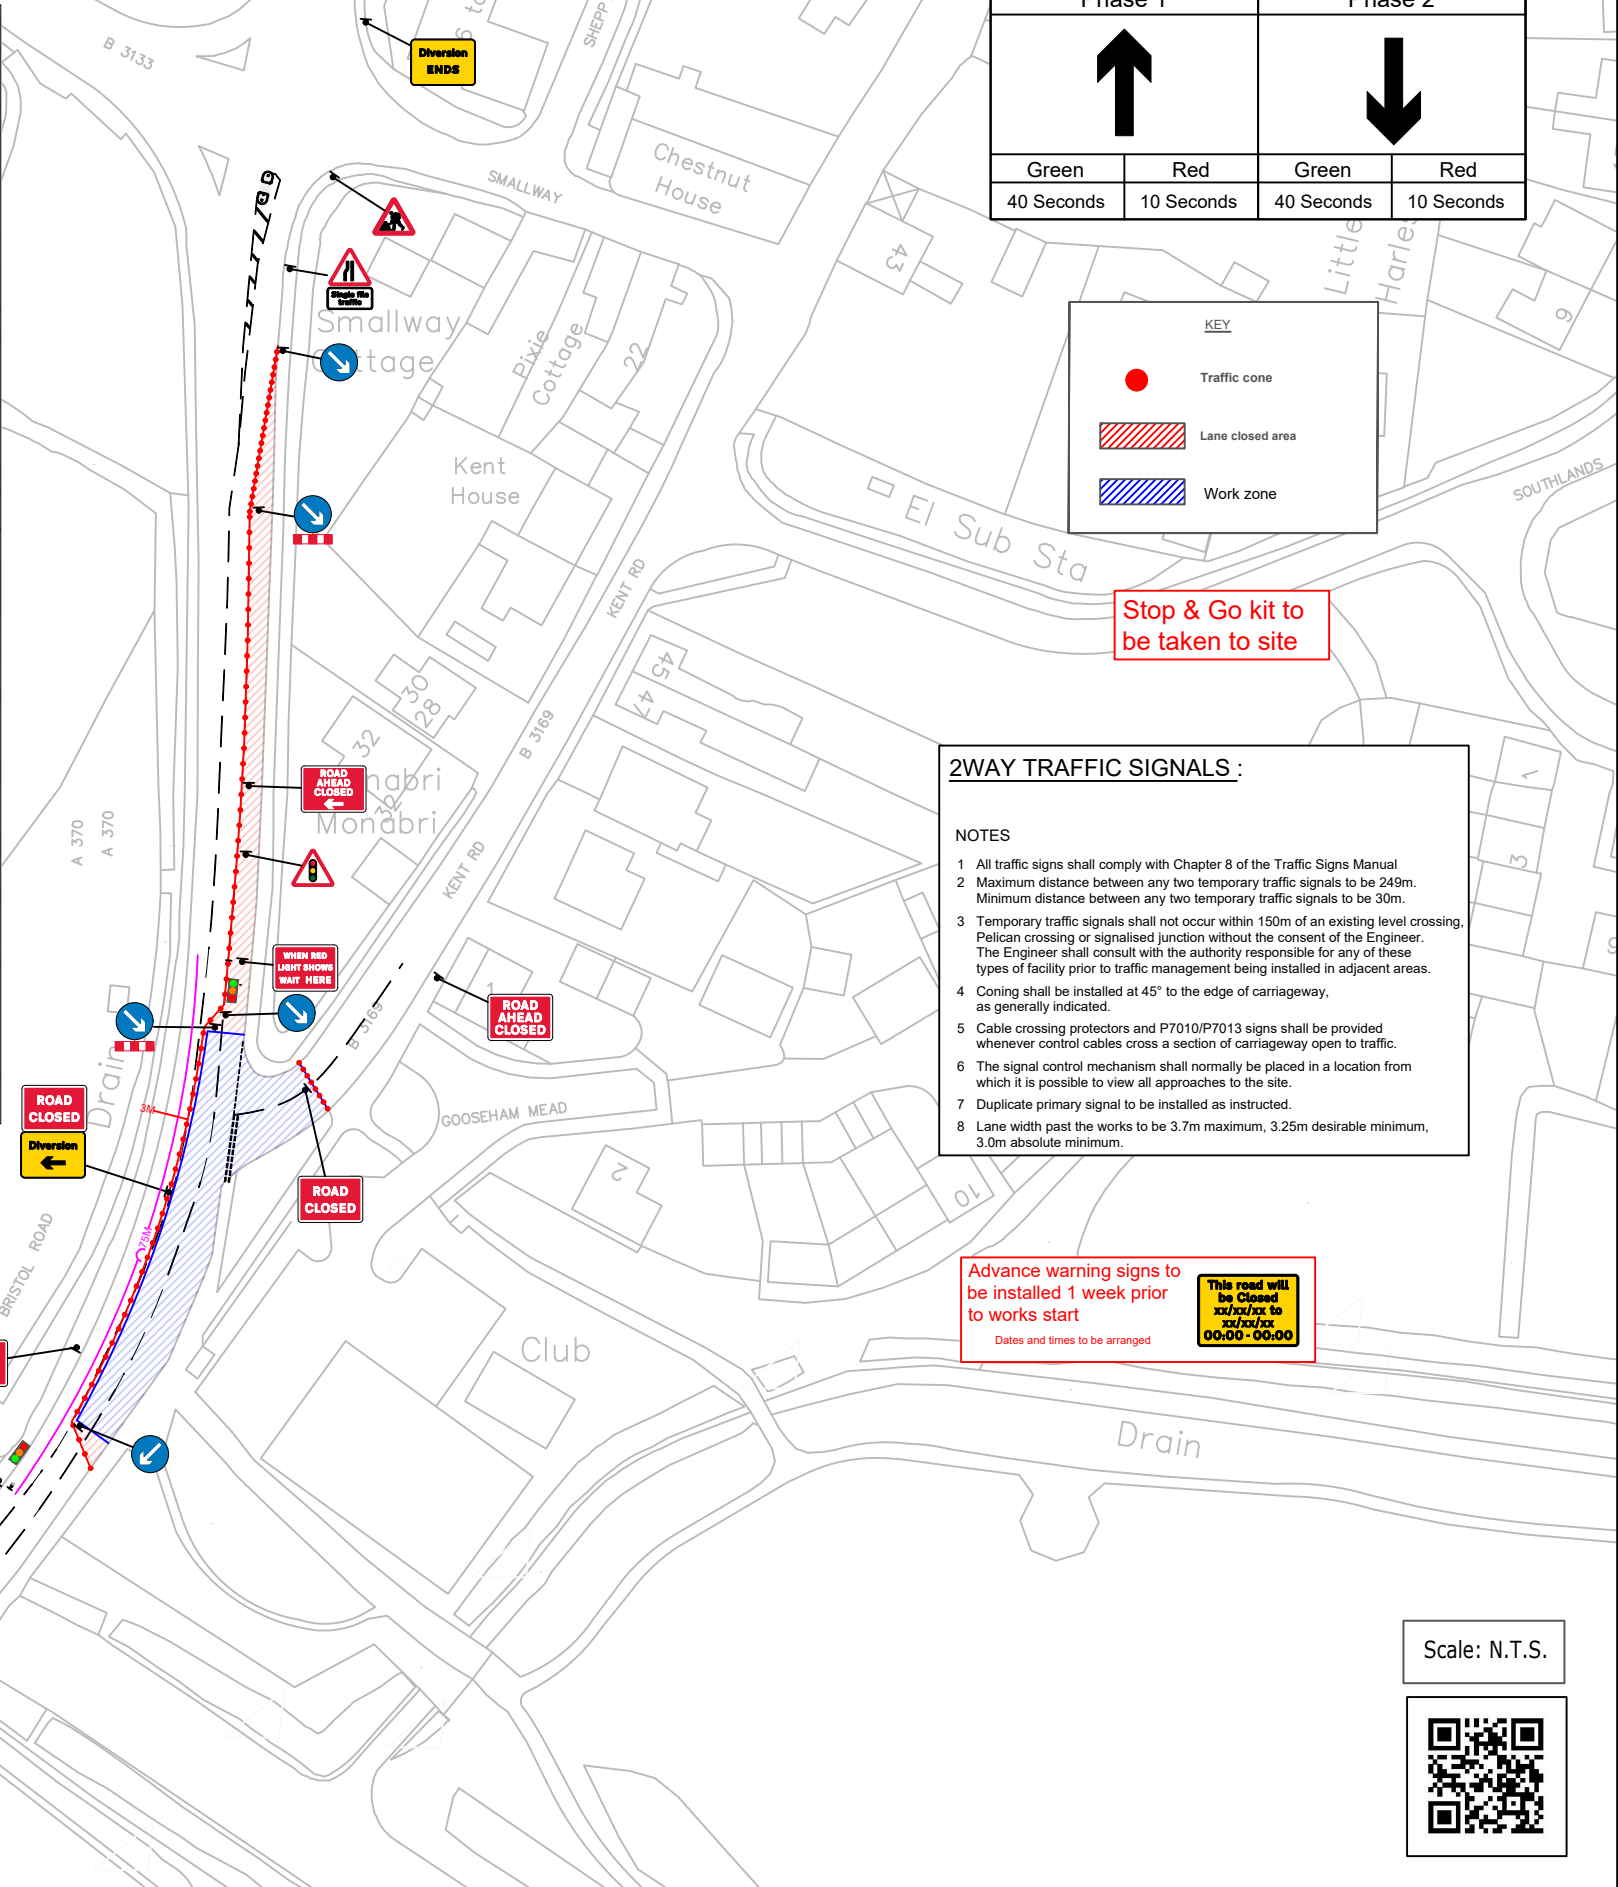


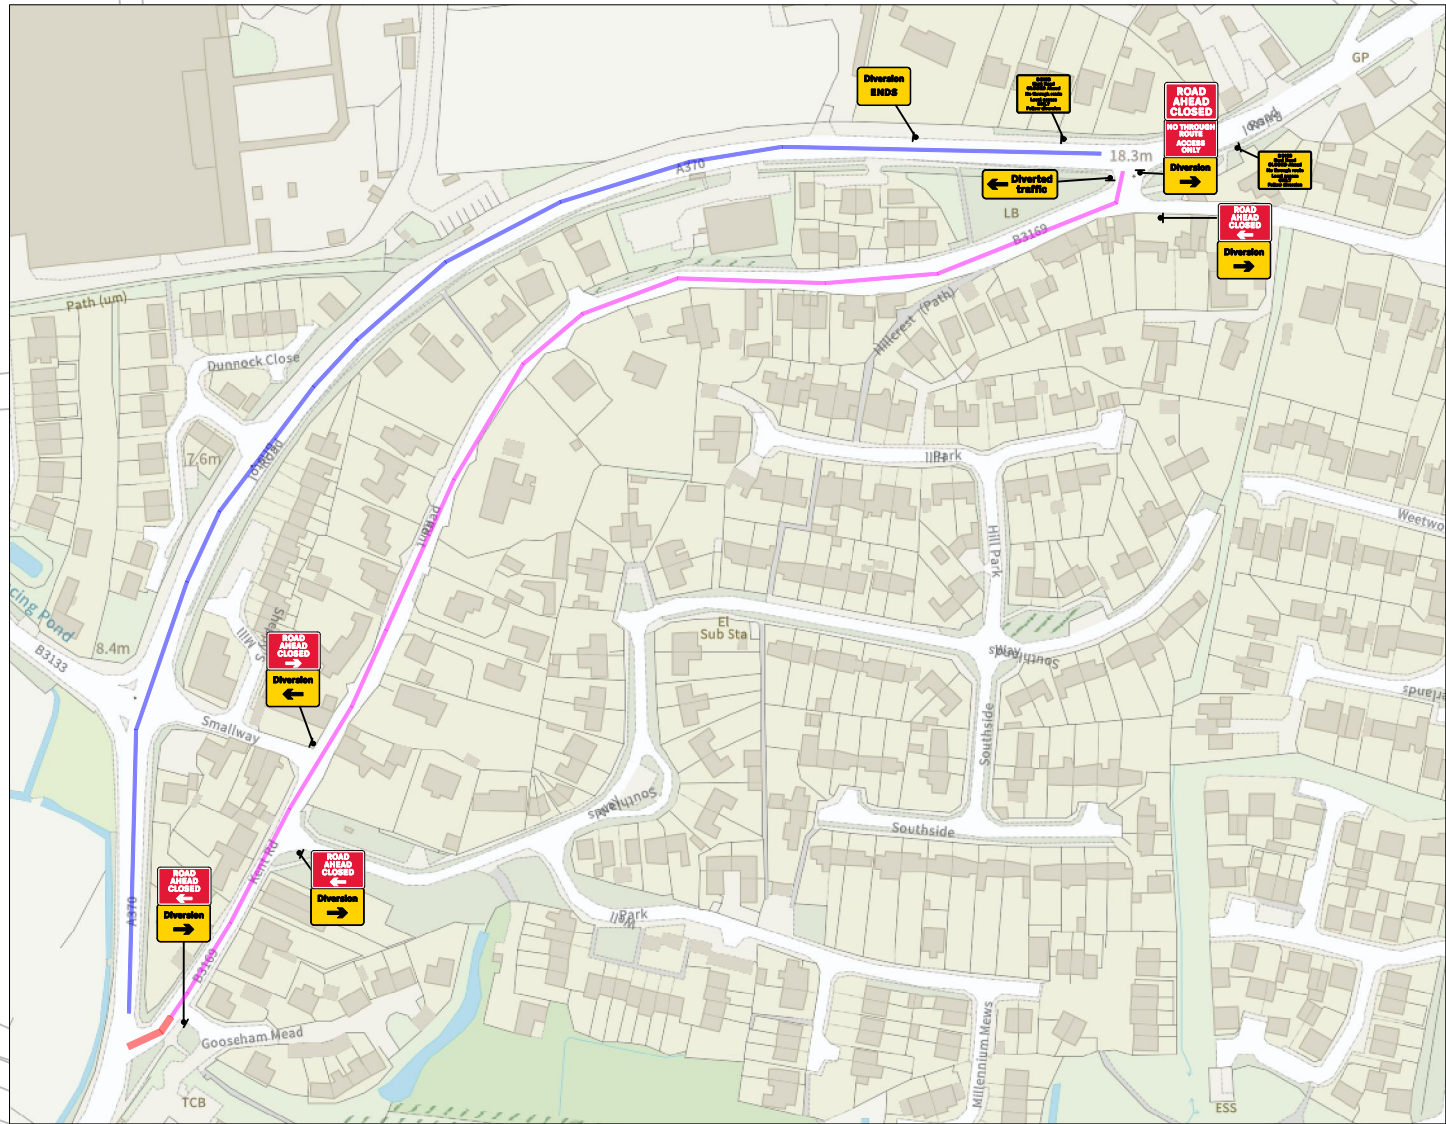

Drn: AB
Chk: OS
REV: N/A
Date: 24/09/25

Client: NCES
Project: Bristol Road Bristol BS49 5BX

SAFETY ZONE DIMENSIONS
Permanent speed limit 30mph
Sideways safety zone 0.5m
Longways safety zone 0.5m
(Dimensions are minimal)

TM TYPE:
Two Way Lights
Road Closure

Ref: NCES-BRISTOLROAD-TMA01
Address: Bristol Road Bristol BS49 5BX
GRID REF: 343781, 163937