



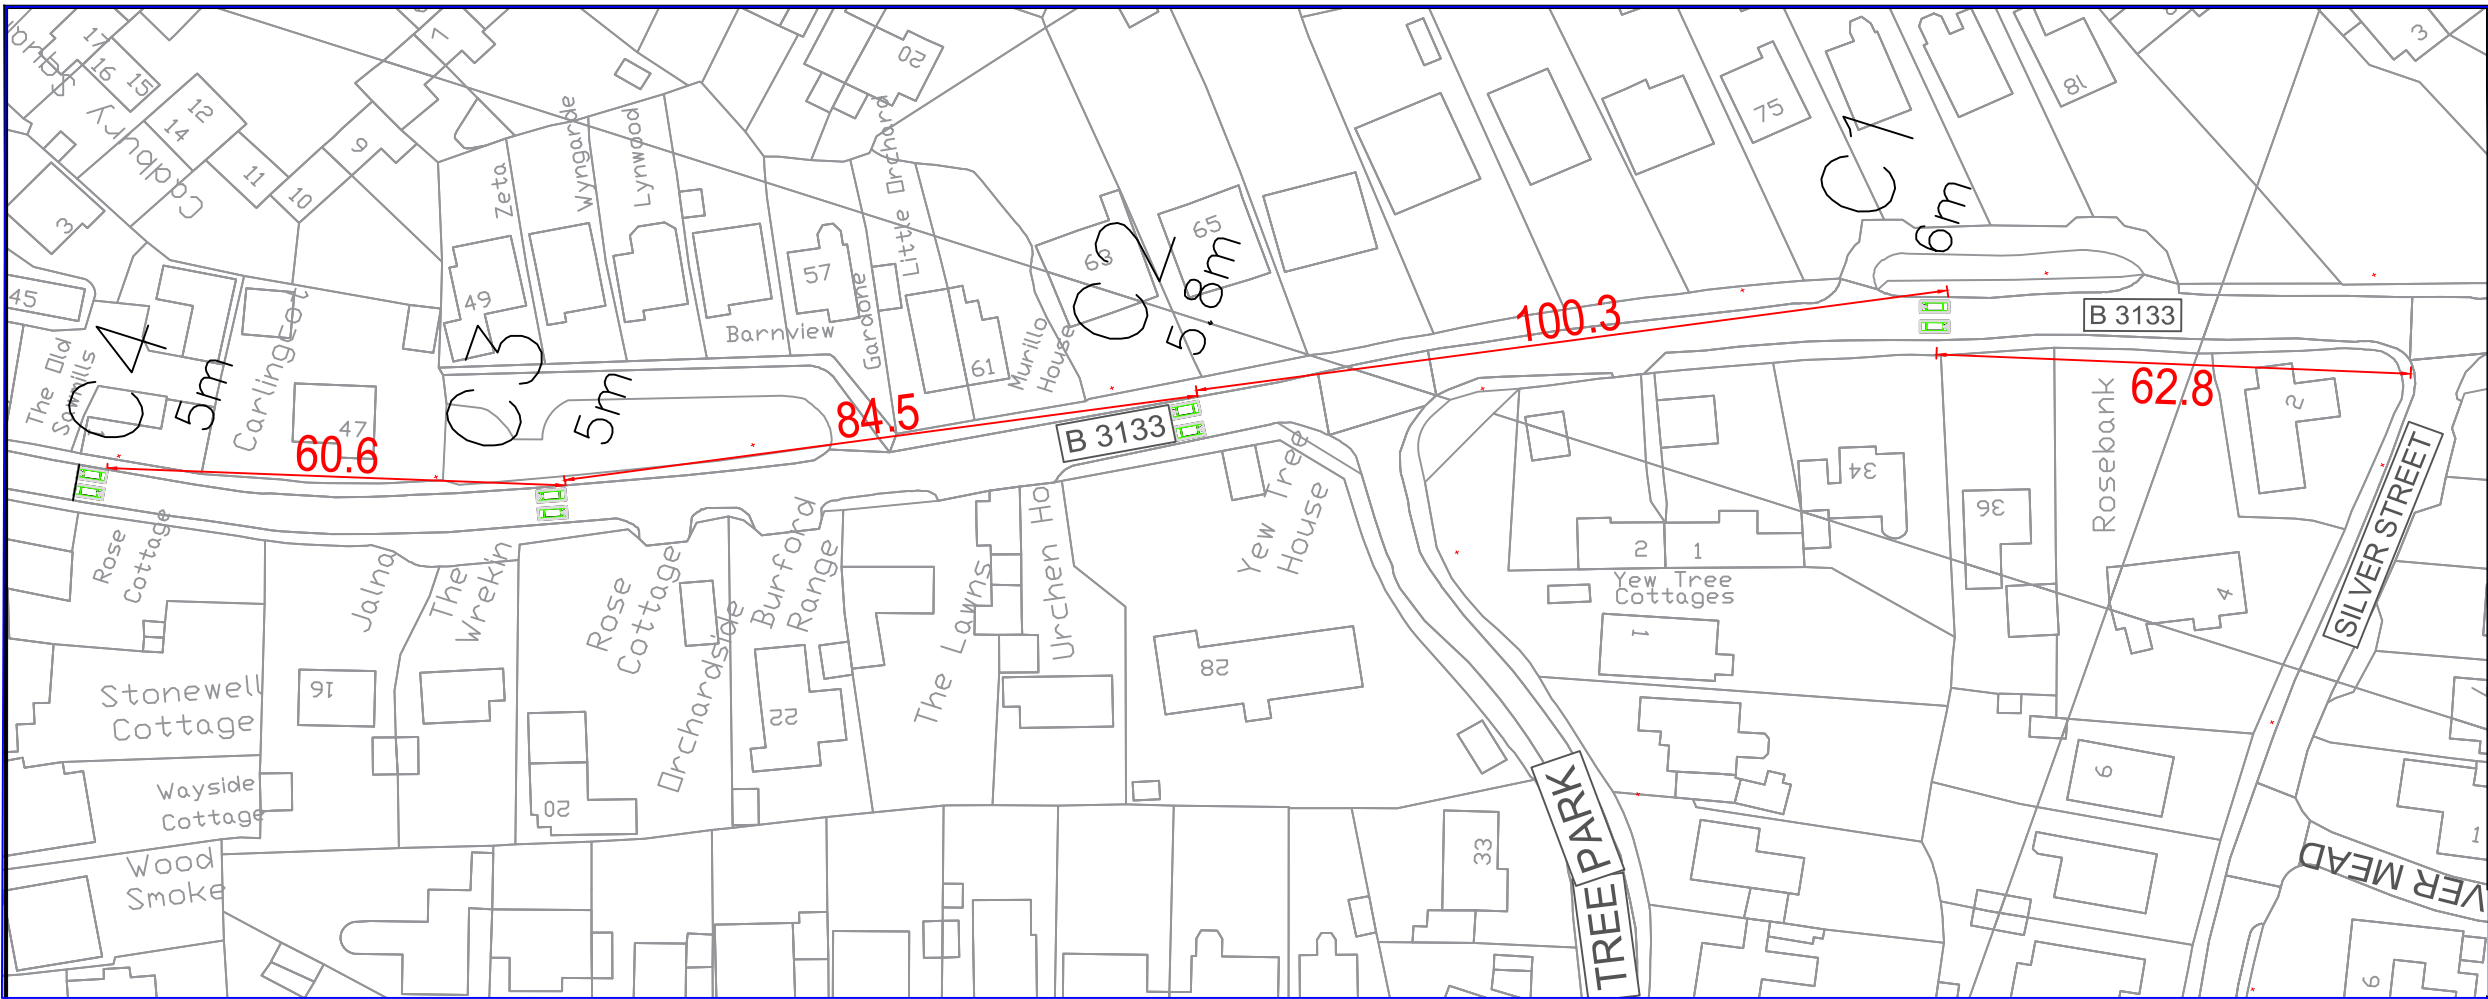


- Notes / key
1. THIS DRAWING SHOWS SPEED CUSHION PAIRS LOCATIONS AS PER SITE MARKING FROM NSC OFFICER.
 2. THE CUSHION DIMENSIONS & WIDTH BETWEEN THEM REMAINS THE SAME.
 3. ARROW HAS 750MM BASE, AND EXTENDS TO TOP OF RAMP (ALSO 750MM LONG @ 1:10).
 4. AC14 REG. IS 14MM THICK @ EXTENTS (SHOWN APPROXIMATE IN DETAILS).
 5. Dimensions shown in drawing are indicative and not final DIMENSIONS SHOWN IN DRAWING ARE INDICATIVE AND NOT FINAL

Key:

 SPEED CUSHION LOCATION PAIRS, C1-C4

© Crown copyright and database rights 2025 Ordnance Survey 100023397. You are permitted to use this data solely to enable you to respond to, or interact with, the organisation that provided you with the data. You are not permitted to copy, sub-licence, distribute or sell any of this data to third parties in any form.

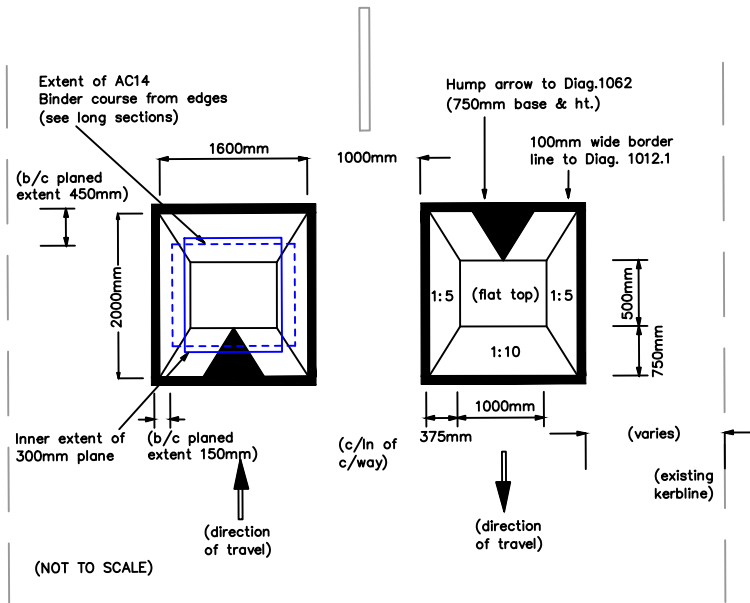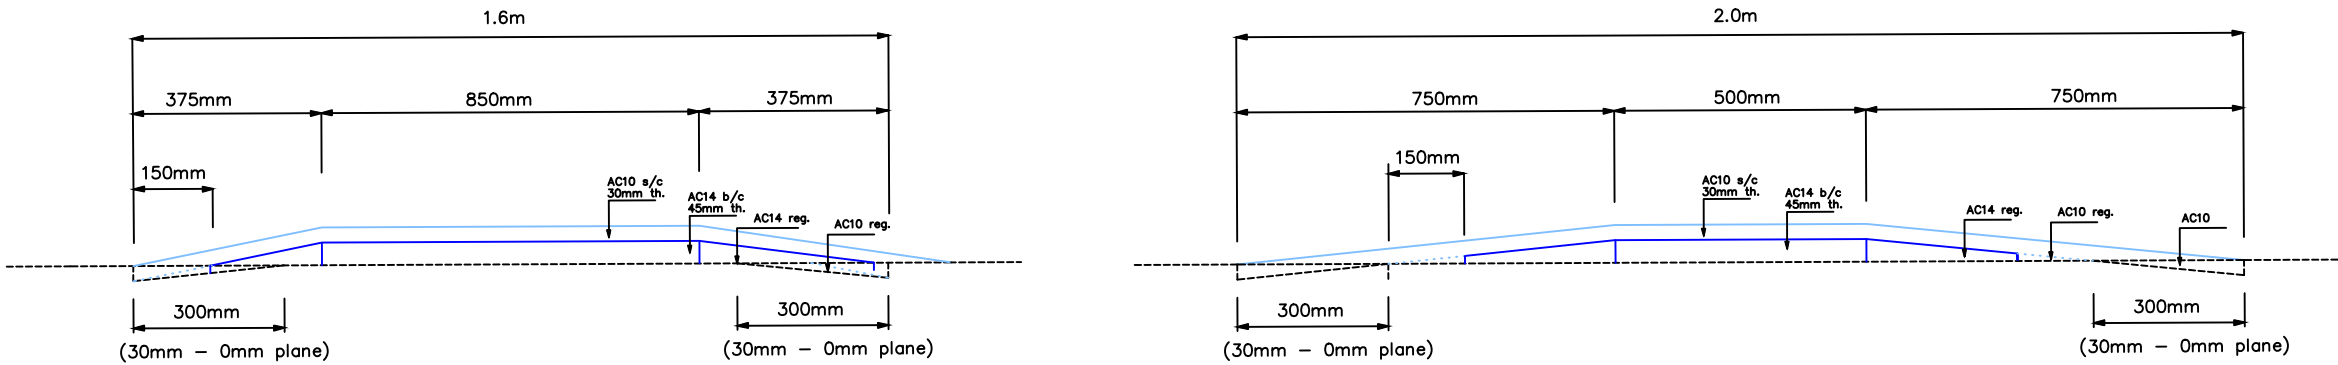

*02	*Change Width of Speed Cushion from 1.5m to 1.6m width	23/04/2025	*SA
Rev	Description	Date	By



PLACE DIRECTORATE
Castlewood, Tickenham Road, Clevedon, BS21 6BD

Client **NORTH SOMERSET COUNCIL**

Project
Congresbury 20 mph

Drawing
Speed Cushion location & Detail

Status
CONSTRUCTION

Drawn	SA	Date	23/04/25	Scale	1:100
Checked		Date		Prelim	X
				Check	
				Final	

Dwg Size	Drawing No	Rev
A3	IT0137-_SMC01	*02