


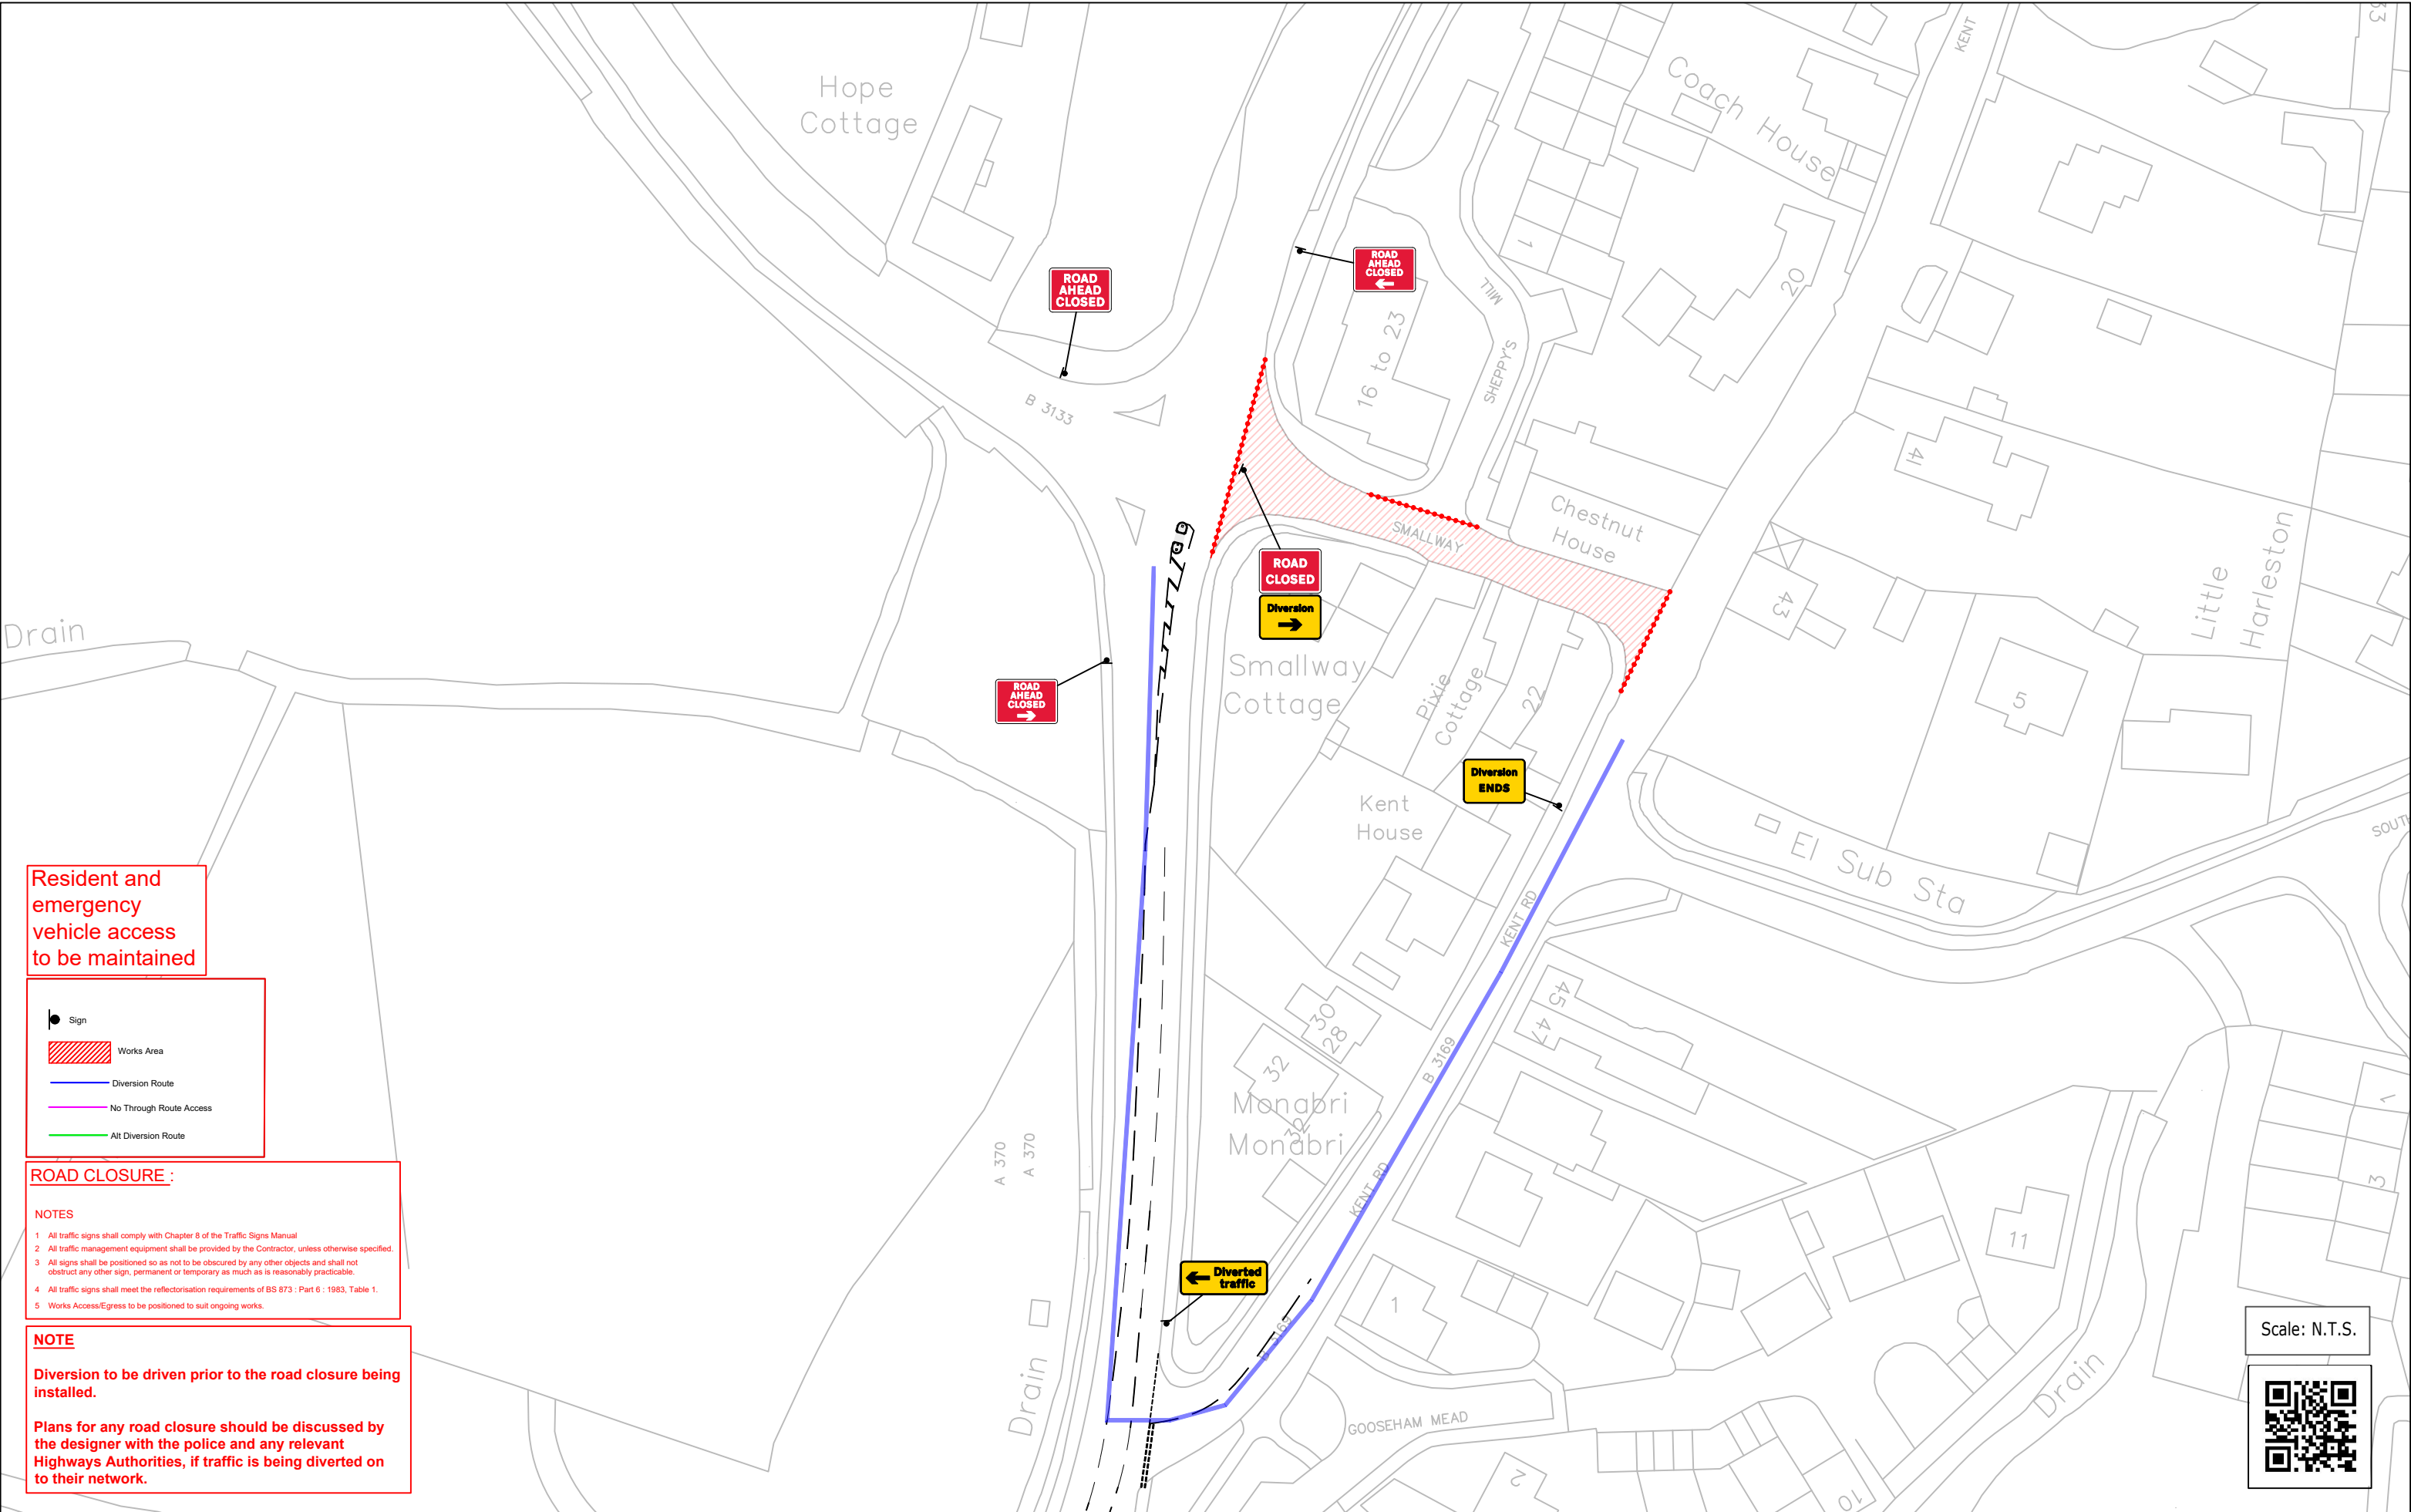

Resident and emergency vehicle access to be maintained

Sign

Works Area

Diversion Route

No Through Route Access

Alt Diversion Route

ROAD CLOSURE :

NOTES

1 All traffic signs shall comply with Chapter 8 of the Traffic Signs Manual

2 All traffic management equipment shall be provided by the Contractor, unless otherwise specified.

3 All signs shall be positioned so as not to be obscured by any other objects and shall not obstruct any other sign, permanent or temporary as much as is reasonably practicable.

4 All traffic signs shall meet the reflectorisation requirements of BS 873 : Part 6 : 1983, Table 1.

5 Works Access/Egress to be positioned to suit ongoing works.

NOTE

Diversion to be driven prior to the road closure being installed.

Plans for any road closure should be discussed by the designer with the police and any relevant Highways Authorities, if traffic is being diverted on to their network.

Scale: N.T.S.

	Drn: AB	Client: NCES	SAFETY ZONE DIMENSIONS Permanent speed limit 30mph	TM TYPE: Road Closure & Diversion Advance warning signs to be installed 1 week prior to works start Dates and times to be arranged This road will be Closed xx/xx/xx to xx/xx/xx 00:00 - 00:00	Ref: NCES-SMALLWAY-TMA01			
	Chk: OS				Address: Smallway Bristol BS49 5BY			
	REV: N/A	Project: Smallway Bristol BS49 5BY			GRID REF: 343830 , 164080			
	Date: 24/09/25							